


MAPA DO CELÓW INFORMACYJNYCH
obr. 14 0014: dz. 139/3, 147
Sekcje mapy: 6.212.25.13.3.1; 6.212.25.13.3.2

SKALA 1:500

Układ wsp. płaskich: 2000 strefa 6 (18°), układ odn.: Kronsztadt 60

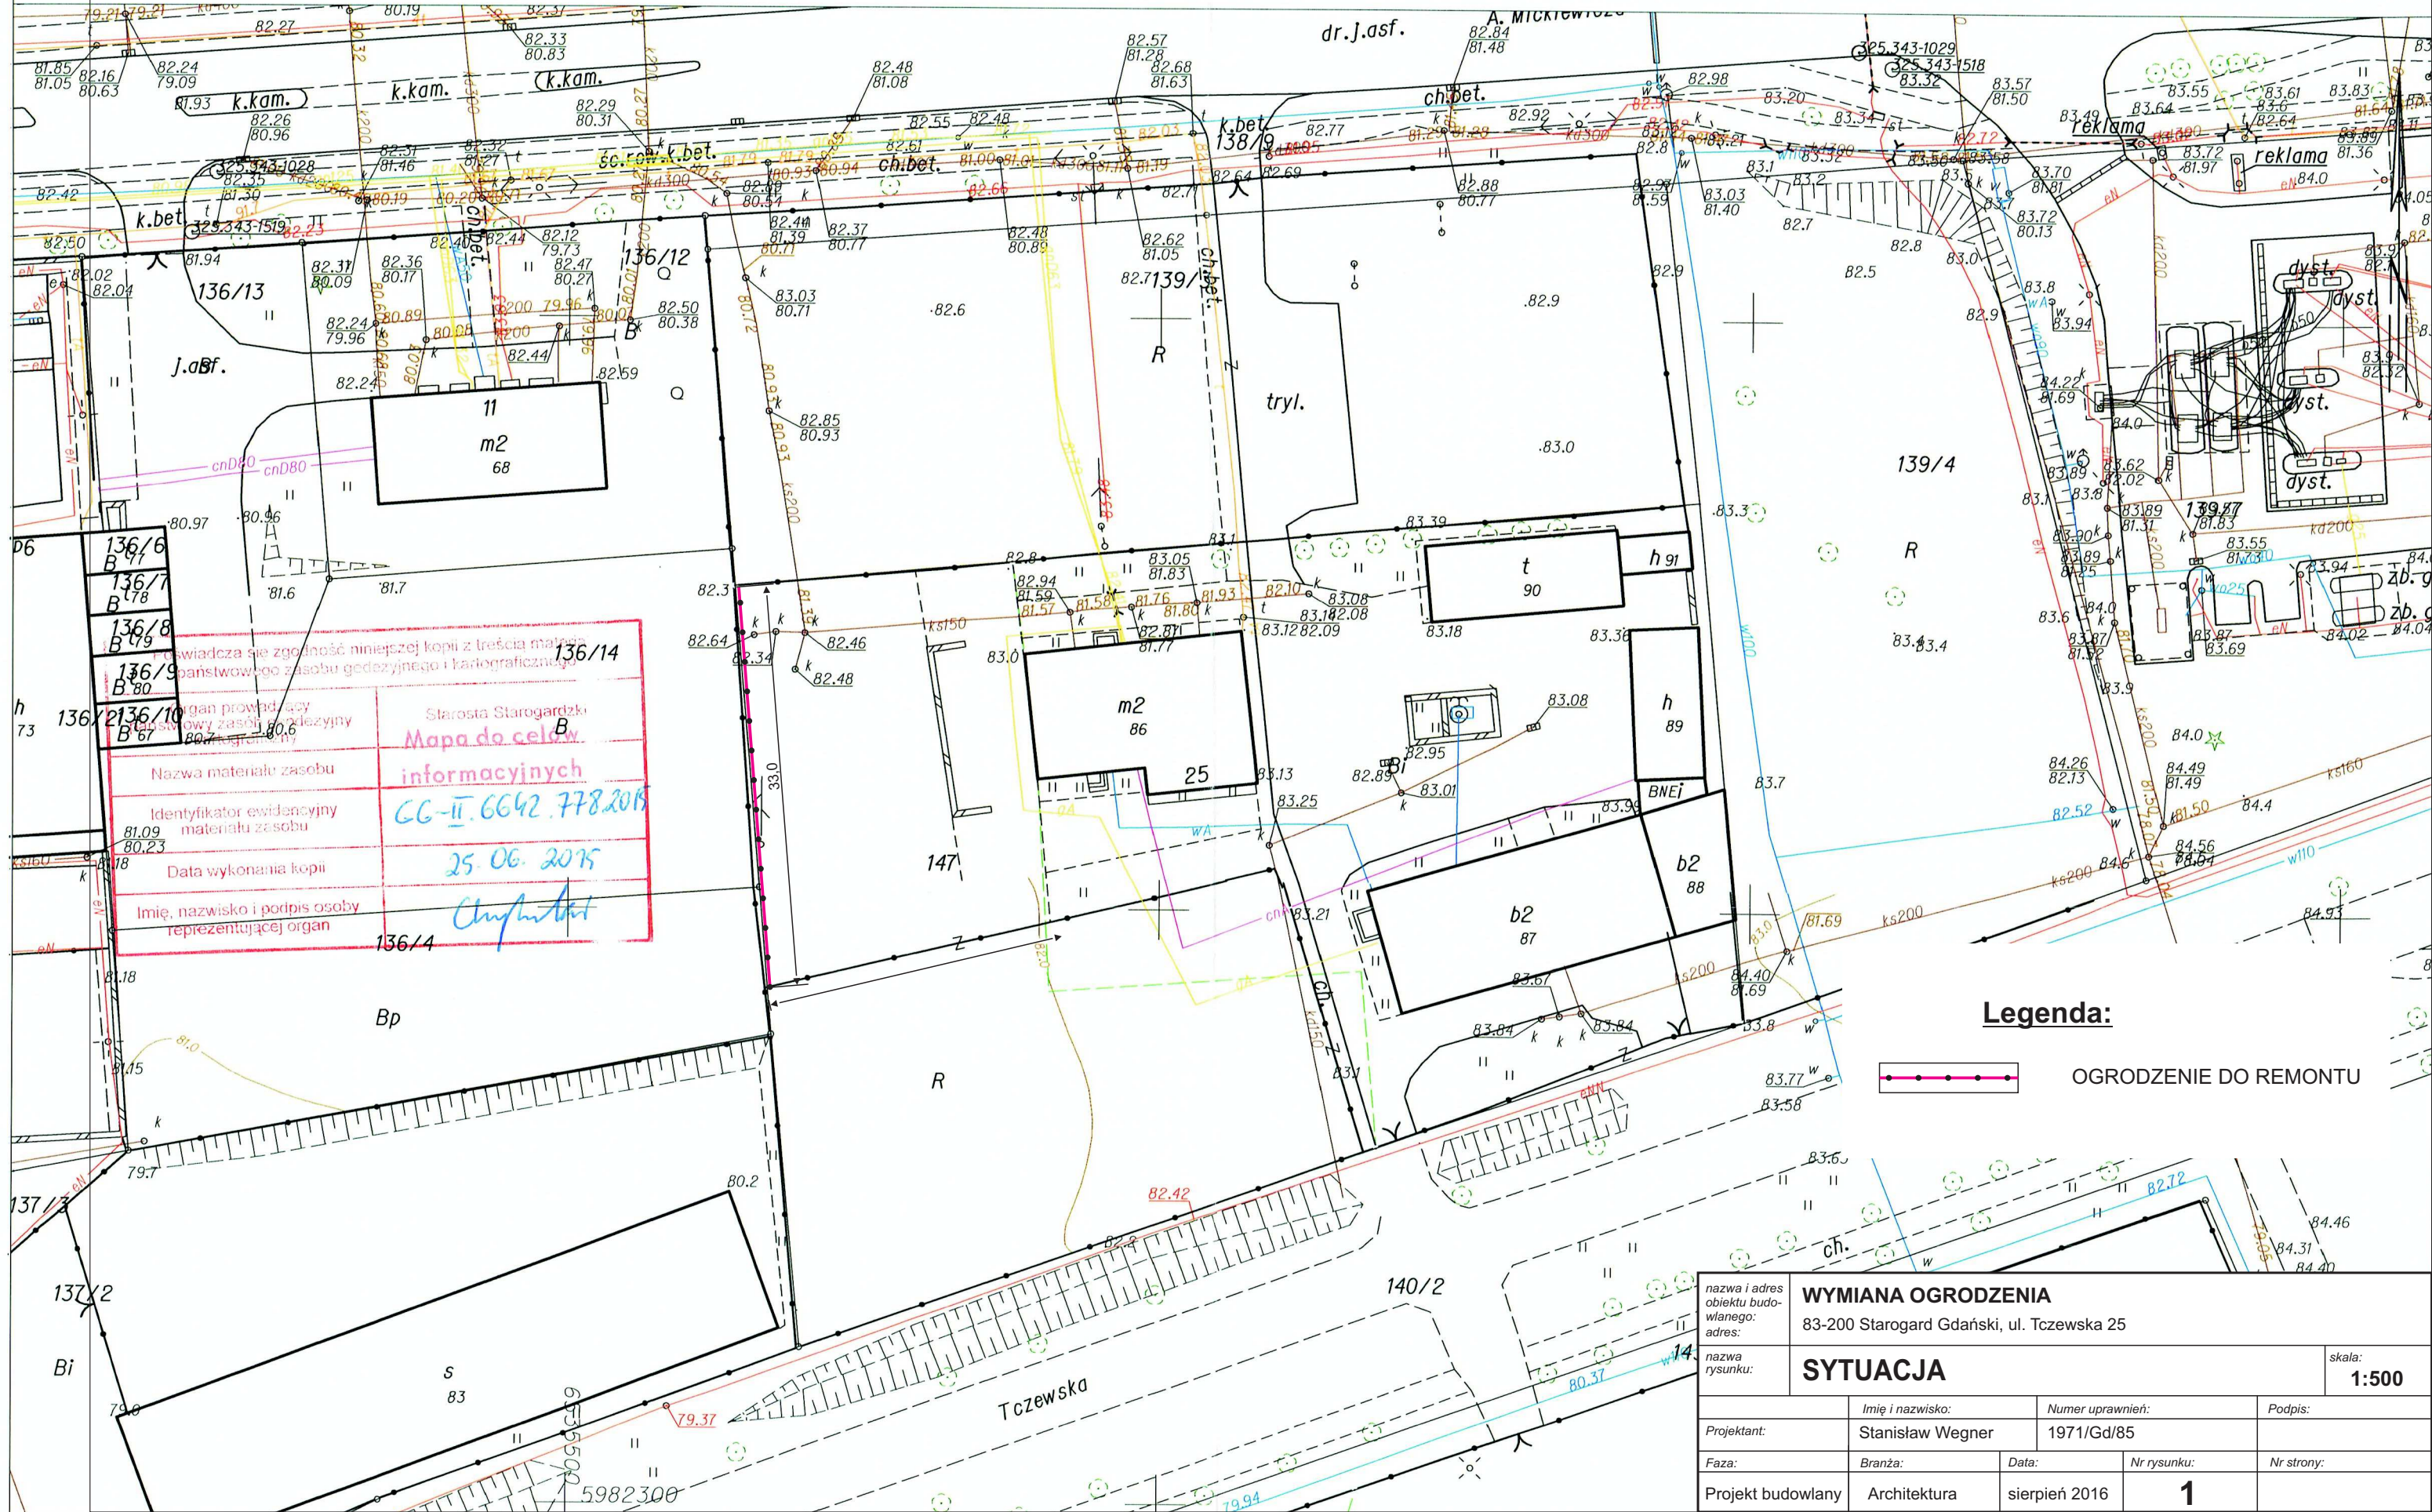

136/14
136/13
136/12
136/11
136/10
136/9
136/8
136/7
136/6

139/4
139/3
139/2
139/1

140/2
140/1

147
148
149

137/3
137/2
137/1

136/5
136/4
136/3
136/2
136/1

135/4
135/3
135/2
135/1

134/4
134/3
134/2
134/1

133/4
133/3
133/2
133/1

132/4
132/3
132/2
132/1

131/4
131/3
131/2
131/1

130/4
130/3
130/2
130/1

129/4
129/3
129/2
129/1

128/4
128/3
128/2
128/1

127/4
127/3
127/2
127/1

126/4
126/3
126/2
126/1

125/4
125/3
125/2
125/1

124/4
124/3
124/2
124/1

123/4
123/3
123/2
123/1

122/4
122/3
122/2
122/1

121/4
121/3
121/2
121/1

120/4
120/3
120/2
120/1

119/4
119/3
119/2
119/1

118/4
118/3
118/2
118/1

117/4
117/3
117/2
117/1

116/4
116/3
116/2
116/1

115/4
115/3
115/2
115/1

114/4
114/3
114/2
114/1

113/4
113/3
113/2
113/1

112/4
112/3
112/2
112/1

111/4
111/3
111/2
111/1

110/4
110/3
110/2
110/1

109/4
109/3
109/2
109/1

108/4
108/3
108/2
108/1

107/4
107/3
107/2
107/1

106/4
106/3
106/2
106/1

105/4
105/3
105/2
105/1

104/4
104/3
104/2
104/1

103/4
103/3
103/2
103/1

102/4
102/3
102/2
102/1

101/4
101/3
101/2
101/1

100/4
100/3
100/2
100/1

99/4
99/3
99/2
99/1

98/4
98/3
98/2
98/1

97/4
97/3
97/2
97/1

96/4
96/3
96/2
96/1

95/4
95/3
95/2
95/1

94/4
94/3
94/2
94/1

93/4
93/3
93/2
93/1

92/4
92/3
92/2
92/1

91/4
91/3
91/2
91/1

90/4
90/3
90/2
90/1

89/4
89/3
89/2
89/1

88/4
88/3
88/2
88/1

87/4
87/3
87/2
87/1

86/4
86/3
86/2
86/1

85/4
85/3
85/2
85/1

84/4
84/3
84/2
84/1

83/4
83/3
83/2
83/1

82/4
82/3
82/2
82/1

81/4
81/3
81/2
81/1

80/4
80/3
80/2
80/1

79/4
79/3
79/2
79/1

78/4
78/3
78/2
78/1

77/4
77/3
77/2
77/1

76/4
76/3
76/2
76/1

75/4
75/3
75/2
75/1

74/4
74/3
74/2
74/1

73/4
73/3
73/2
73/1

72/4
72/3
72/2
72/1

71/4
71/3
71/2
71/1

70/4
70/3
70/2
70/1

69/4
69/3
69/2
69/1

68/4
68/3
68/2
68/1

67/4
67/3
67/2
67/1

66/4
66/3
66/2
66/1

65/4
65/3
65/2
65/1

64/4
64/3
64/2
64/1

63/4
63/3
63/2
63/1

62/4
62/3
62/2
62/1

61/4
61/3
61/2
61/1

60/4
60/3
60/2
60/1

59/4
59/3
59/2
59/1

58/4
58/3
58/2
58/1

57/4
57/3
57/2
57/1

56/4
56/3
56/2
56/1

55/4
55/3
55/2
55/1

54/4
54/3
54/2
54/1

53/4
53/3
53/2
53/1

52/4
52/3
52/2
52/1

51/4
51/3
51/2
51/1

50/4
50/3
50/2
50/1

49/4
49/3
49/2
49/1

48/4
48/3
48/2
48/1

47/4
47/3
47/2
47/1

46/4
46/3
46/2
46/1

45/4
45/3
45/2
45/1

44/4
44/3
44/2
44/1

43/4
43/3
43/2
43/1

42/4
42/3
42/2
42/1

41/4
41/3
41/2
41/1

40/4
40/3
40/2
40/1

39/4
39/3
39/2
39/1

38/4
38/3
38/2
38/1

37/4
37/3
37/2
37/1

36/4
36/3
36/2
36/1

35/4
35/3
35/2
35/1

34/4
34/3
34/2
34/1

33/4
33/3
33/2
33/1

32/4
32/3
32/2
32/1

31/4
31/3
31/2
31/1

30/4
30/3
30/2
30/1

29/4
29/3
29/2
29/1

28/4
28/3
28/2
28/1

27/4
27/3
27/2
27/1

26/4
26/3
26/2
26/1

25/4
25/3
25/2
25/1

24/4
24/3
24/2
24/1

23/4
23/3
23/2
23/1

22/4
22/3
22/2
22/1

21/4
21/3
21/2
21/1

20/4
20/3
20/2
20/1

19/4
19/3
19/2
19/1

18/4
18/3
18/2
18/1

17/4
17/3
17/2
17/1

16/4
16/3
16/2
16/1

15/4
15/3
15/2
15/1

14/4
14/3
14/2
14/1

13/4
13/3
13/2
13/1

12/4
12/3
12/2
12/1

11/4
11/3
11/2
11/1

10/4
10/3
10/2
10/1

9/4
9/3
9/2
9/1

8/4
8/3
8/2
8/1

7/4
7/3
7/2
7/1

6/4
6/3
6/2
6/1

5/4
5/3
5/2
5/1

4/4
4/3
4/2
4/1

3/4
3/3
3/2
3/1

2/4
2/3
2/2
2/1

1/4
1/3
1/2
1/1

Legenda:
OGRODZENIE DO REMONTU

nazwa i adres obiektu budowlanego: adres:		WYMIANA OGRODZENIA 83-200 Starogard Gdański, ul. Tczewska 25		skala: 1:500
nazwa rysunku:		SYTUACJA		
Projektant:	Imię i nazwisko: Stanisław Wegner	Numer uprawnień: 1971/Gd/85	Podpis:	
Faza:	Branża: Architektura	Data: sierpień 2016	Nr rysunku: 1	Nr strony: